




GRANARY: SOUTH SQUARE ELEVATION




GRANARY: NORTH ELEVATION

Date: 10/01/10		Drawn By: LPK		Project ID: RPLEY		Project No.: 2005-07		Client: Meet Consultants Ltd.		No. Date		Issue Notes	
Project Title: THE GRANARY		Ripley, Ontario		Market Square Phase 1		Scale: 3/32"=1'-0"		Drawing No. 6		-of-		7	
Project Title: THE GRANARY		Ripley, Ontario		Market Square Phase 1		Scale: 3/32"=1'-0"		Drawing No. 6		-of-		7	

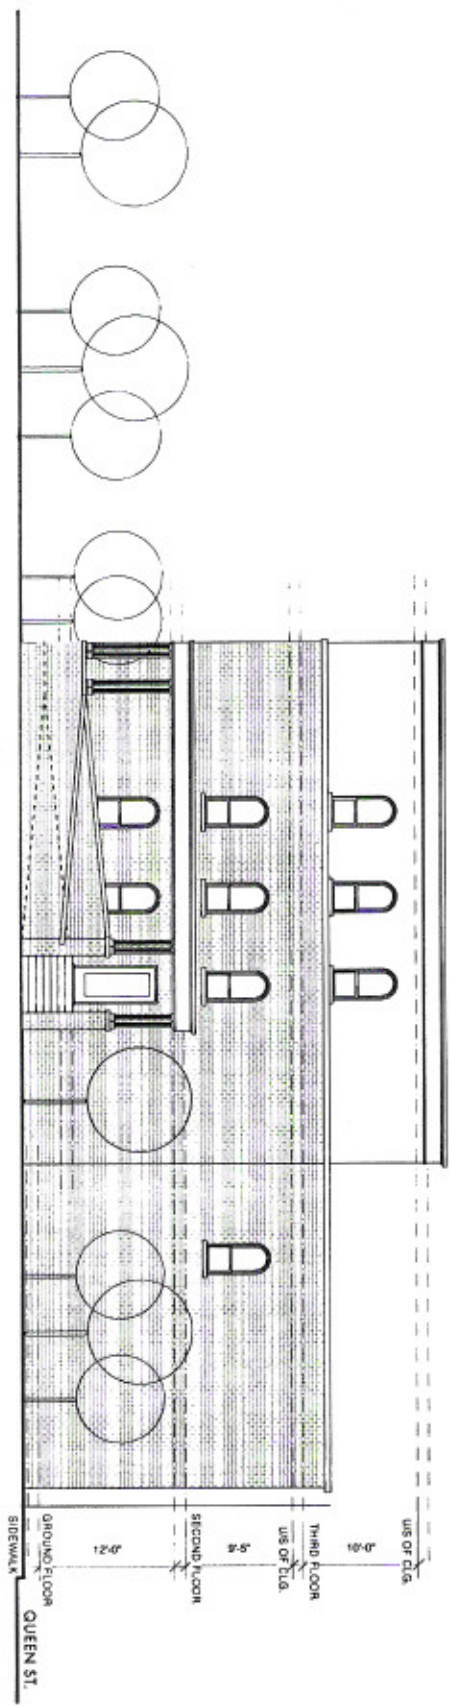

THE GRANARY - EAST MELVILLE LANE ELEVATION

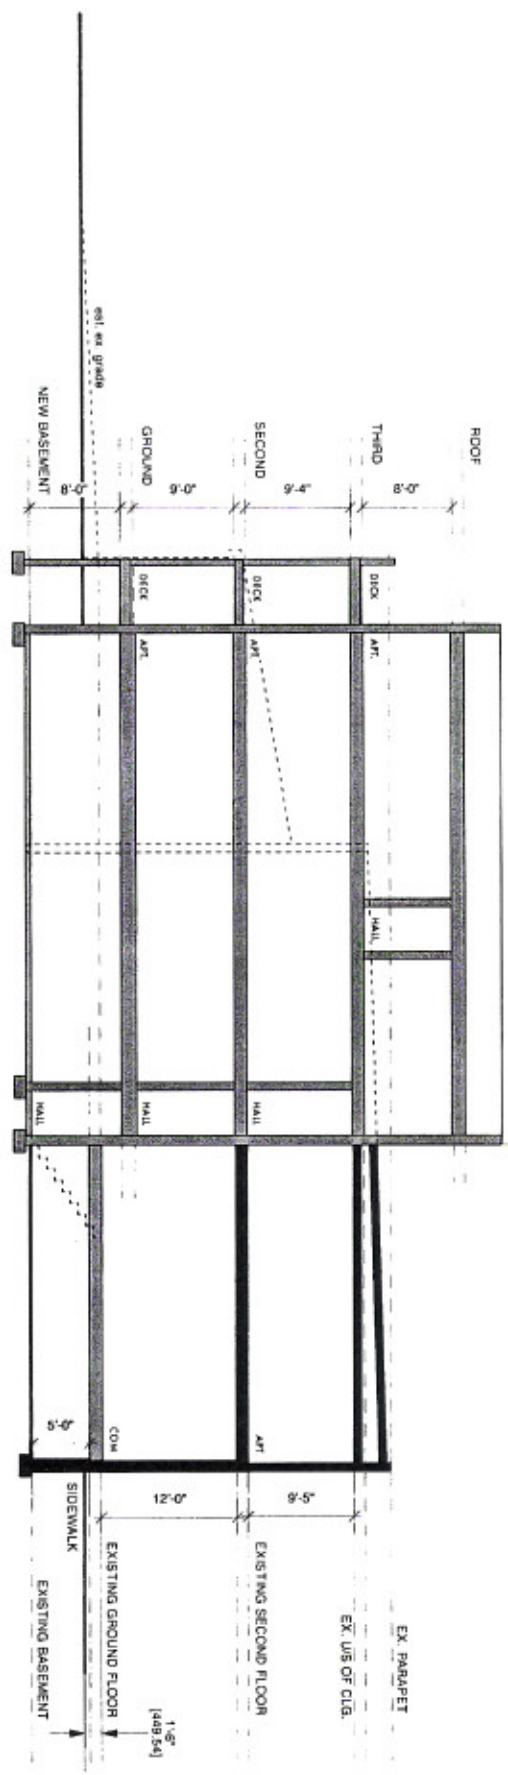

THE GRANARY - NORTH/SOUTH BUILDING SECTION

<p>7 OF 7</p>	<p>Project Title THE GRANARY Ripley, Ontario Market Square Phase 1</p>	<p>dpk design dpkdesign@rogers.com 1 905 722 7792 / 905 722 8899 Box 550, 545 Lake Shore East, Willow Beach, ON L0E 1S0</p>	Date: 10/01/10				
			Drawn By: DPK				
			Project ID: RIPLEY				
			Project No.: 2008-07				
			Client: Meati Consultants Inc.				
		RF: Granary 2010	No.	Date	Issue Notes		